


| Legend Notes | See Sheet A003 for Master Notes |
|--------------|---|
| 01 | New Concrete Foundation Wall |
| 02 | Existing Historic Site Wall to be Refurbished. |
| 03 | Existing Stairs to be Replaced with Code Compliant Stair with Solid Granite Block |
| 04 | Entrance to New Addition at Nueces Street |
| 05 | Historic Trees to Remain |
| 06 | New Trees |
| 07 | Historic Structure, See "H" Drawings for more Info. |
| 08 | Existing Pathway to be Removed and Replaced with Burnished Concrete |
| 09 | New Limestone Stair with New Stainless Steel Handrail |
| 10 | Existing Limit of Roof Eave |
| 11 | New White Painted Metal Panel Site Wall Sub-Structure to be 2Hr Rated Wall |
| 12 | Insulated Metal Panel on Concrete Elevator Shaft |
| 13 | Painted Steel Structure |
| 14 | Insulated Glass Unit Window System |
| 15 | Insulated Glass Unit Door System |
| 16 | Raised Floor on Exposed Steel Framing |
| 17 | White Painted Metal Panel on Steel Stud Framing |
| 18 | Painted, Tread and Riser, Stair |
| 19 | Fully Adhered PVC Roof Membrane |
| 20 | Stainless Steel Wire Mesh Guardrail |
| 21 | New Site Retaining Wall |
| 22 | New Sidewalk |
| 23 | New ADA Ramp |
| 24 | Elevator Bulk Head |
| 25 | ADA Platform Lift |
| 26 | New Historic Balustrade |

| Areas - GSF | | |
|--------------|-------------------|--------------|
| | Historic Building | New Building |
| Basement | 707sf | 5,862sf |
| First Floor | 2,484sf | 3,375sf |
| Second Floor | 2,484sf | 3,375sf |
| Third Floor | 2,269sf | - |
| | 7,944sf | 12,612sf |

NOT FOR CONSTRUCTION

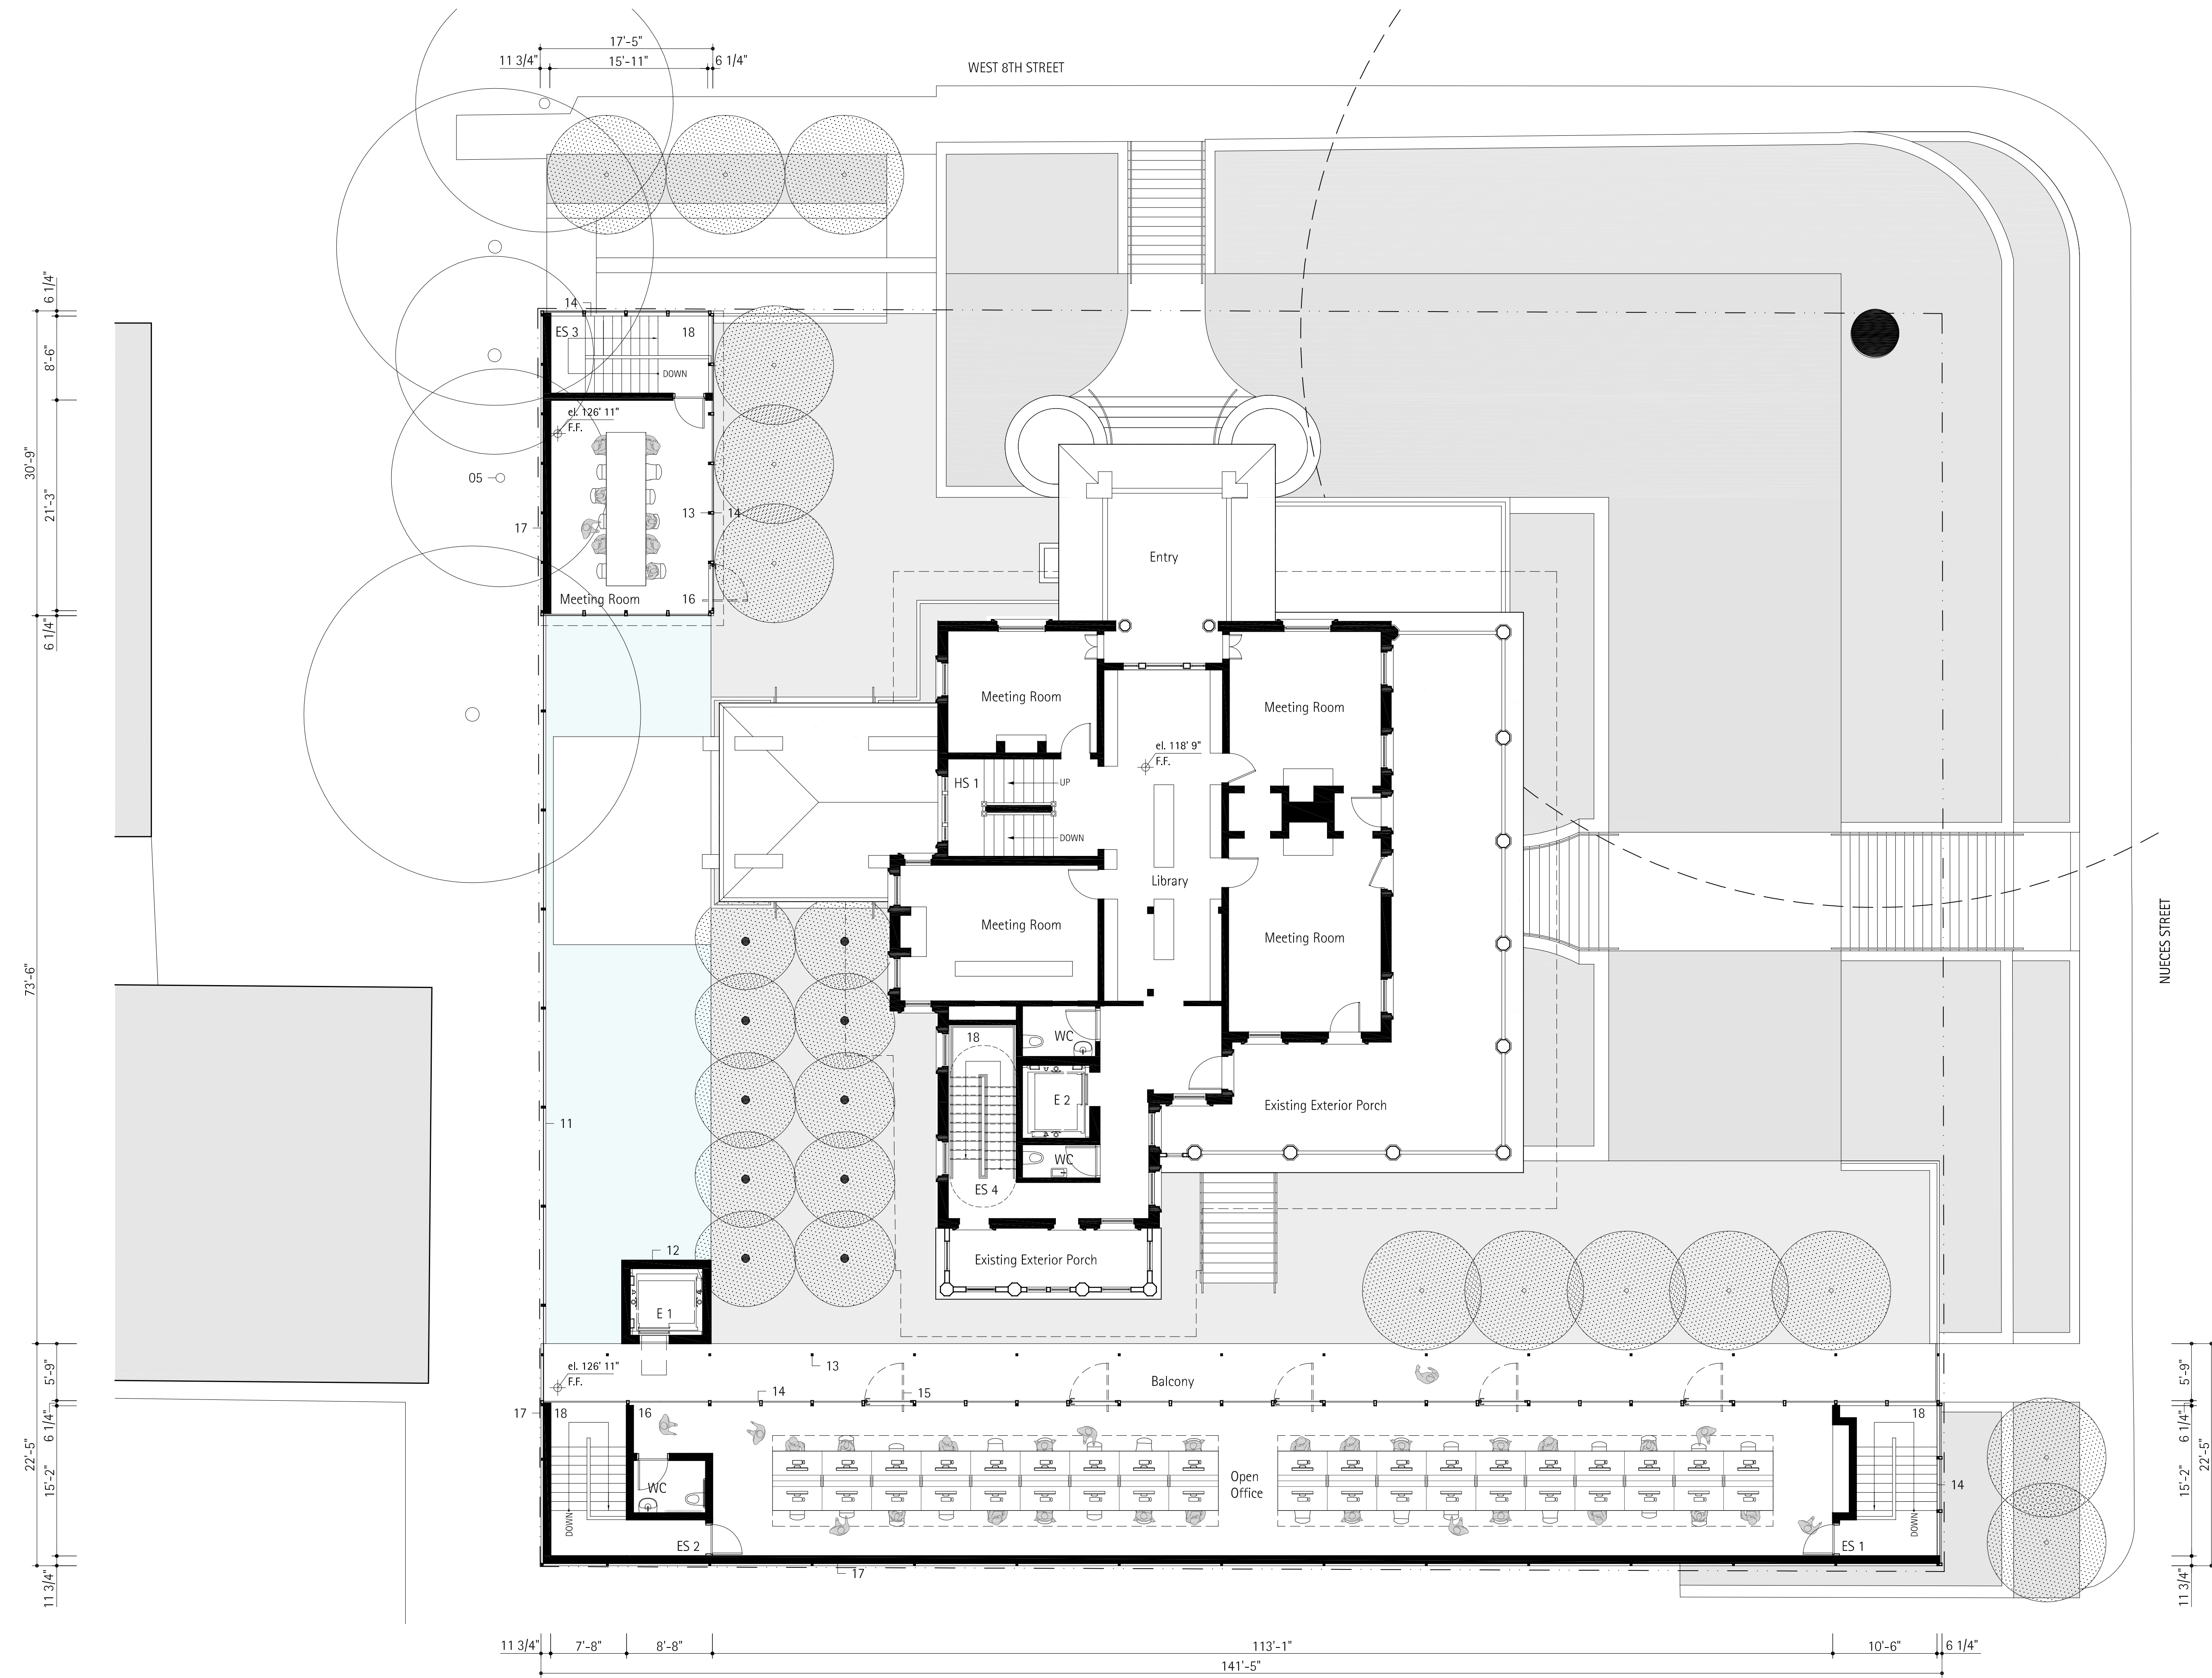

| No | Issue | Date |
|----|-----------------------|---------------|
| 01 | 1st Submission To COA | 01 July 2016 |
| 02 | 2nd Submission To COA | 02 Sept. 2016 |

Legend Notes See Sheet A003 for Master Notes


- 01 New Concrete Foundation Wall
- 02 Existing Historic Site Wall to be Refurbished.
- 03 Existing Stairs to be Replaced with Code Compliant Stair with Solid Granite Block
- 04 Entrance to New Addition at Nueces Street
- 05 Historic Trees to Remain
- 06 New Trees
- 07 Historic Structure, See "H" Drawings for more Info.
- 08 Existing Pathway to be Removed and Replaced with Burnished Concrete
- 09 New Limestone Stair with New Stainless Steel Handrail
- 10 Existing Limit of Roof Eave
- 11 New White Painted Metal Panel Site Wall Sub-Structure to be 2Hr Rated Wall
- 12 Insulated Metal Panel on Concrete Elevator Shaft
- 13 Painted Steel Structure
- 14 Insulated Glass Unit Window System
- 15 Insulated Glass Unit Door System
- 16 Raised Floor on Exposed Steel Framing
- 17 White Painted Metal Panel on Steel Stud Framing
- 18 Painted, Tread and Riser, Stair
- 19 Fully Adhrered PVC Roof Membrane
- 20 Stainless Steel Wire Mesh Guardrail
- 21 New Site Retaining Wall
- 22 New Sidewalk
- 23 New ADA Ramp
- 24 Elevator Bulk Head
- 25 ADA Platform Lift
- 26 New Historic Balustrade

Areas - GSF

| | Historic Building | New Building |
|--------------|-------------------|--------------|
| Basement | 707sf | 5,862sf |
| First Floor | 2,484sf | 3,375sf |
| Second Floor | 2,484sf | 3,375sf |
| Third Floor | 2,269sf | - |
| | 7,944sf | 12,612sf |

NOT FOR CONSTRUCTION

| No | Issue | Date |
|----|-----------------------|---------------|
| 01 | 1st Submission To COA | 01 July 2016 |
| 02 | 2nd Submission To COA | 02 Sept. 2016 |

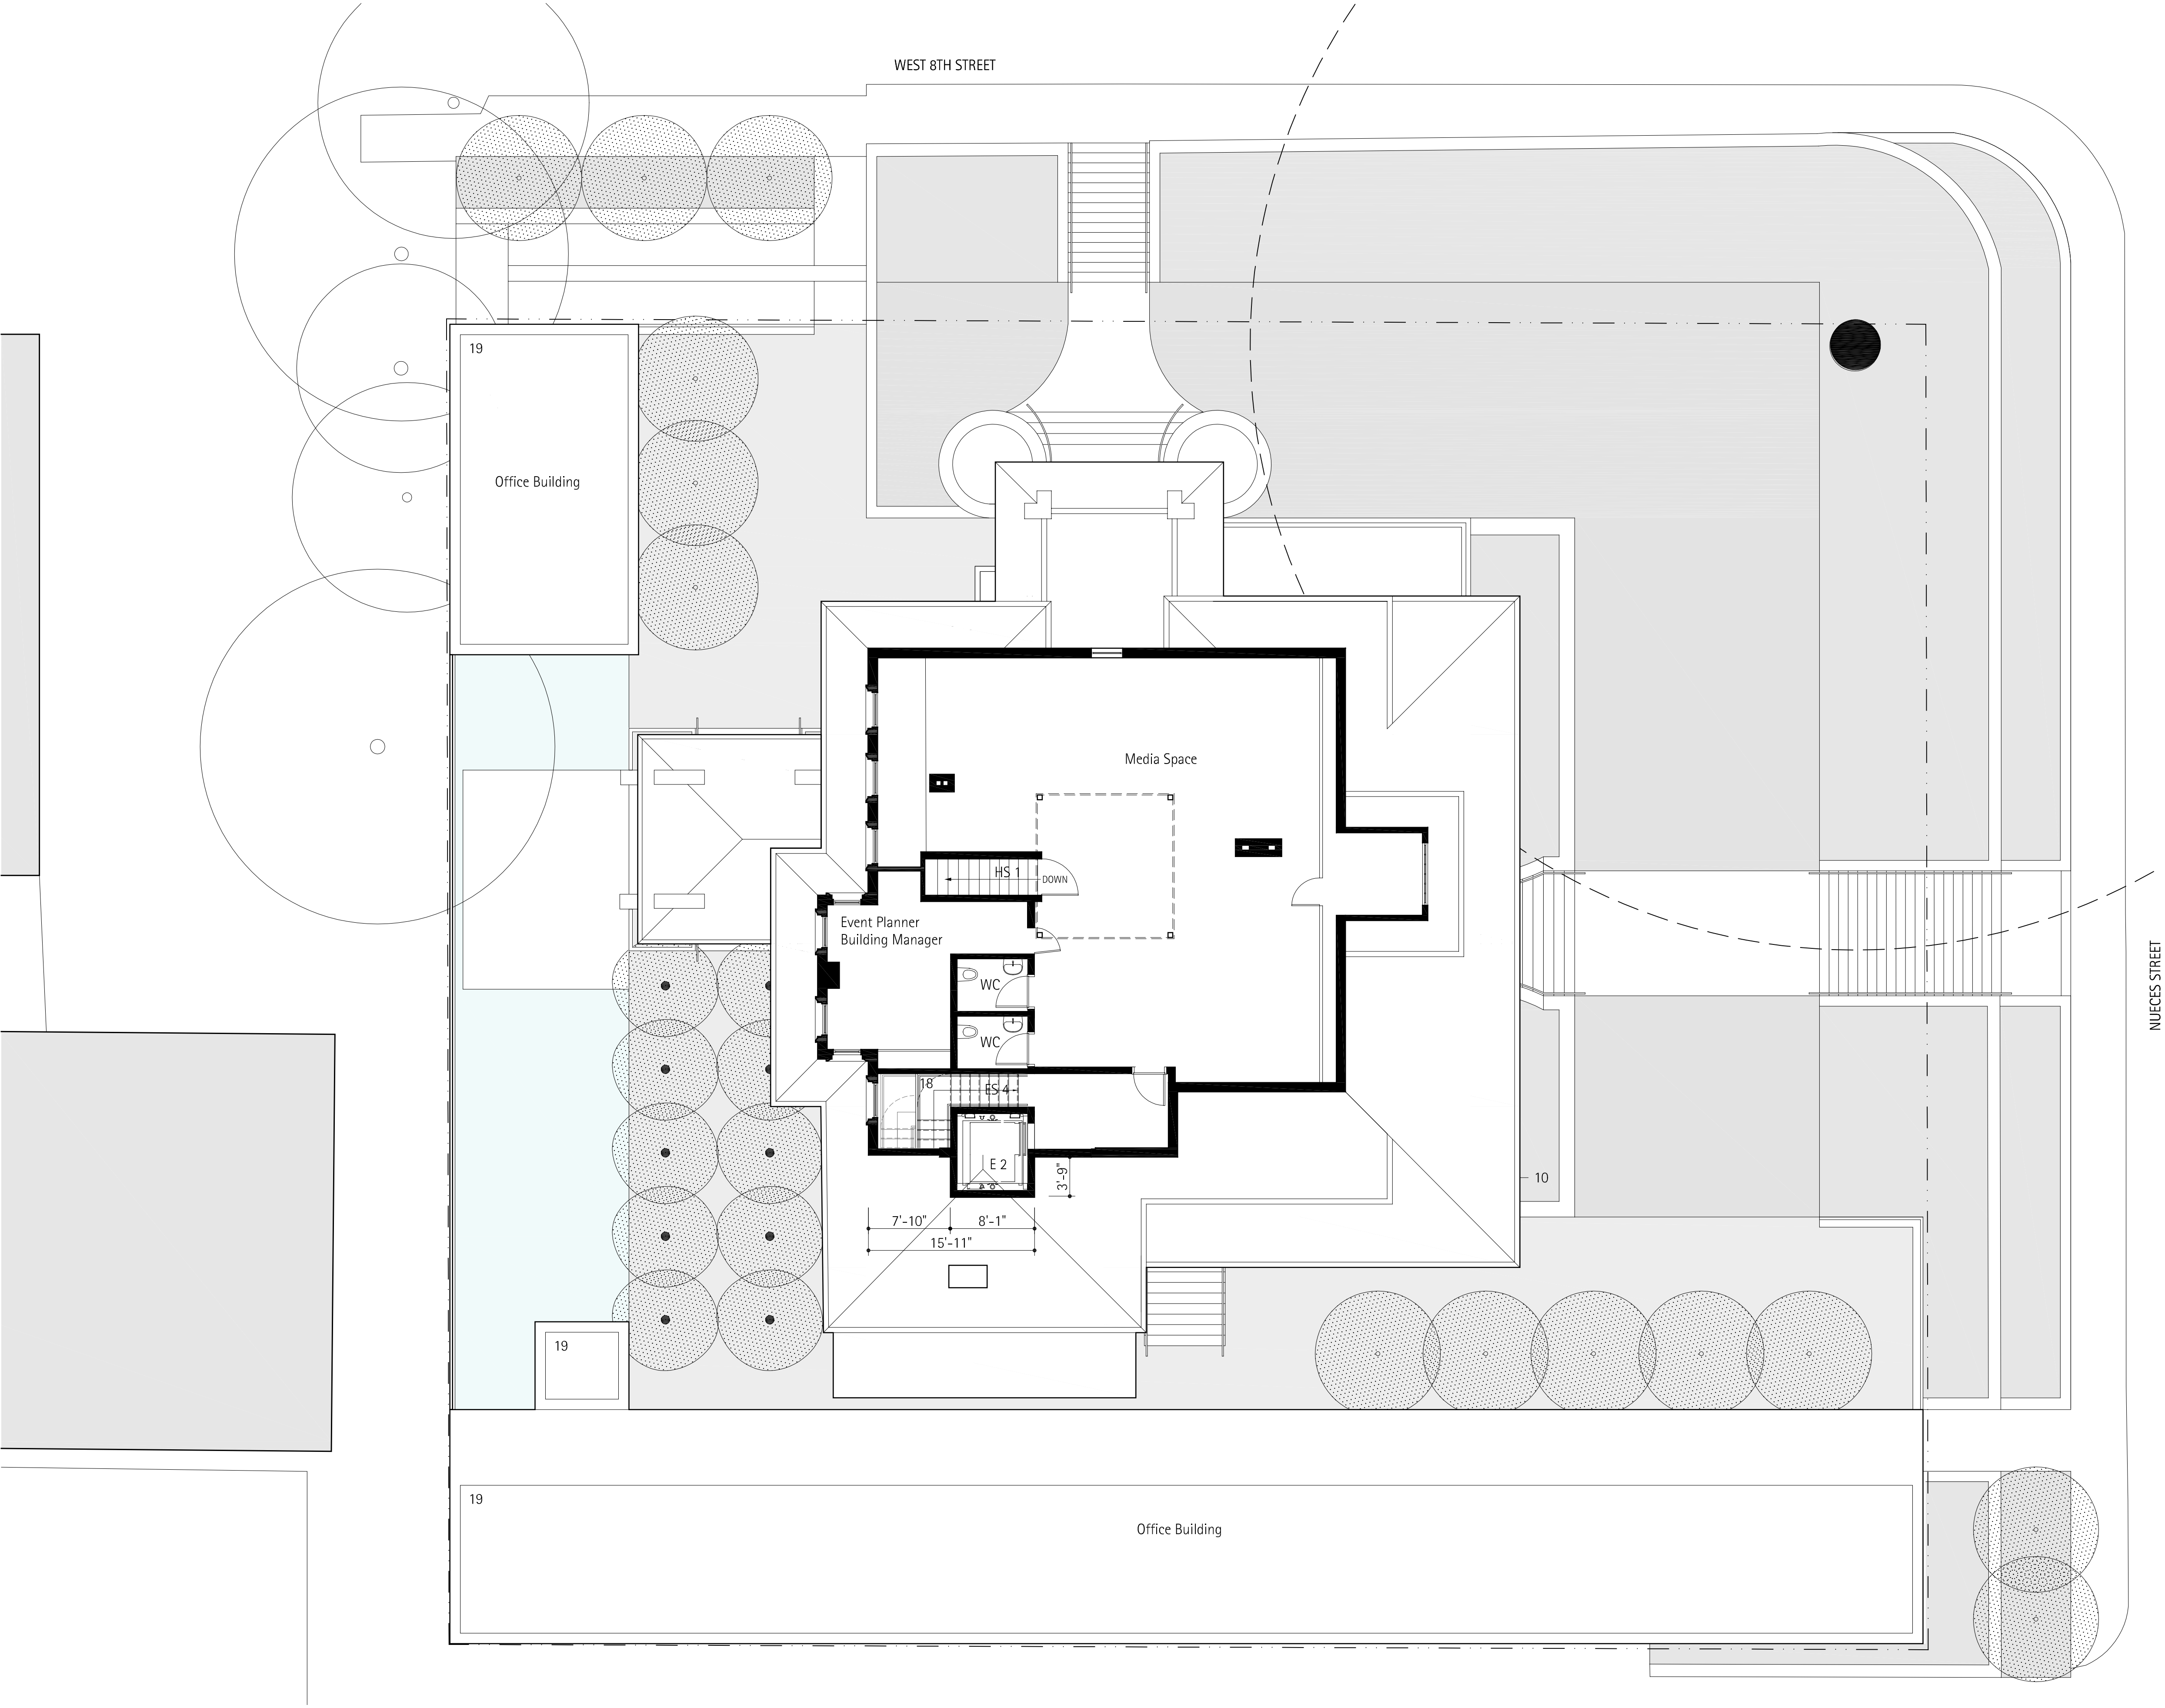


Legend Notes See Sheet A003 for Master Notes

- 01 New Concrete Foundation Wall
- 02 Existing Historic Site Wall to be Refurbished.
- 03 Existing Stairs to be Replaced with Code Compliant Stair with Solid Granite Block
- 04 Entrance to New Addition at Nueces Street
- 05 Historic Trees to Remain
- 06 New Trees
- 07 Historic Structure, See "H" Drawings for more Info.
- 08 Existing Pathway to be Removed and Replaced with Burnished Concrete
- 09 New Limestone Stair with New Stainless Steel Handrail
- 10 Existing Limit of Roof Eave
- 11 New White Painted Metal Panel Site Wall Sub-Structure to be 2Hr Rated Wall
- 12 Insulated Metal Panel on Concrete Elevator Shaft
- 13 Painted Steel Structure
- 14 Insulated Glass Unit Window System
- 15 Insulated Glass Unit Door System
- 16 Raised Floor on Exposed Steel Framing
- 17 White Painted Metal Panel on Steel Stud Framing
- 18 Painted, Tread and Riser, Stair
- 19 Fully Adhrered PVC Roof Membrane
- 20 Stainless Steel Wire Mesh Guardrail
- 21 New Site Retaining Wall
- 22 New Sidewalk
- 23 New ADA Ramp
- 24 Elevator Bulk Head
- 25 ADA Platform Lift
- 26 New Historic Balustrade

| Areas - GSF | | |
|--------------|-------------------|--------------|
| | Historic Building | New Building |
| Basement | 707sf | 5,862sf |
| First Floor | 2,484sf | 3,375sf |
| Second Floor | 2,484sf | 3,375sf |
| Third Floor | 2,269sf | - |
| | 7,944sf | 12,612sf |


NOT FOR CONSTRUCTION

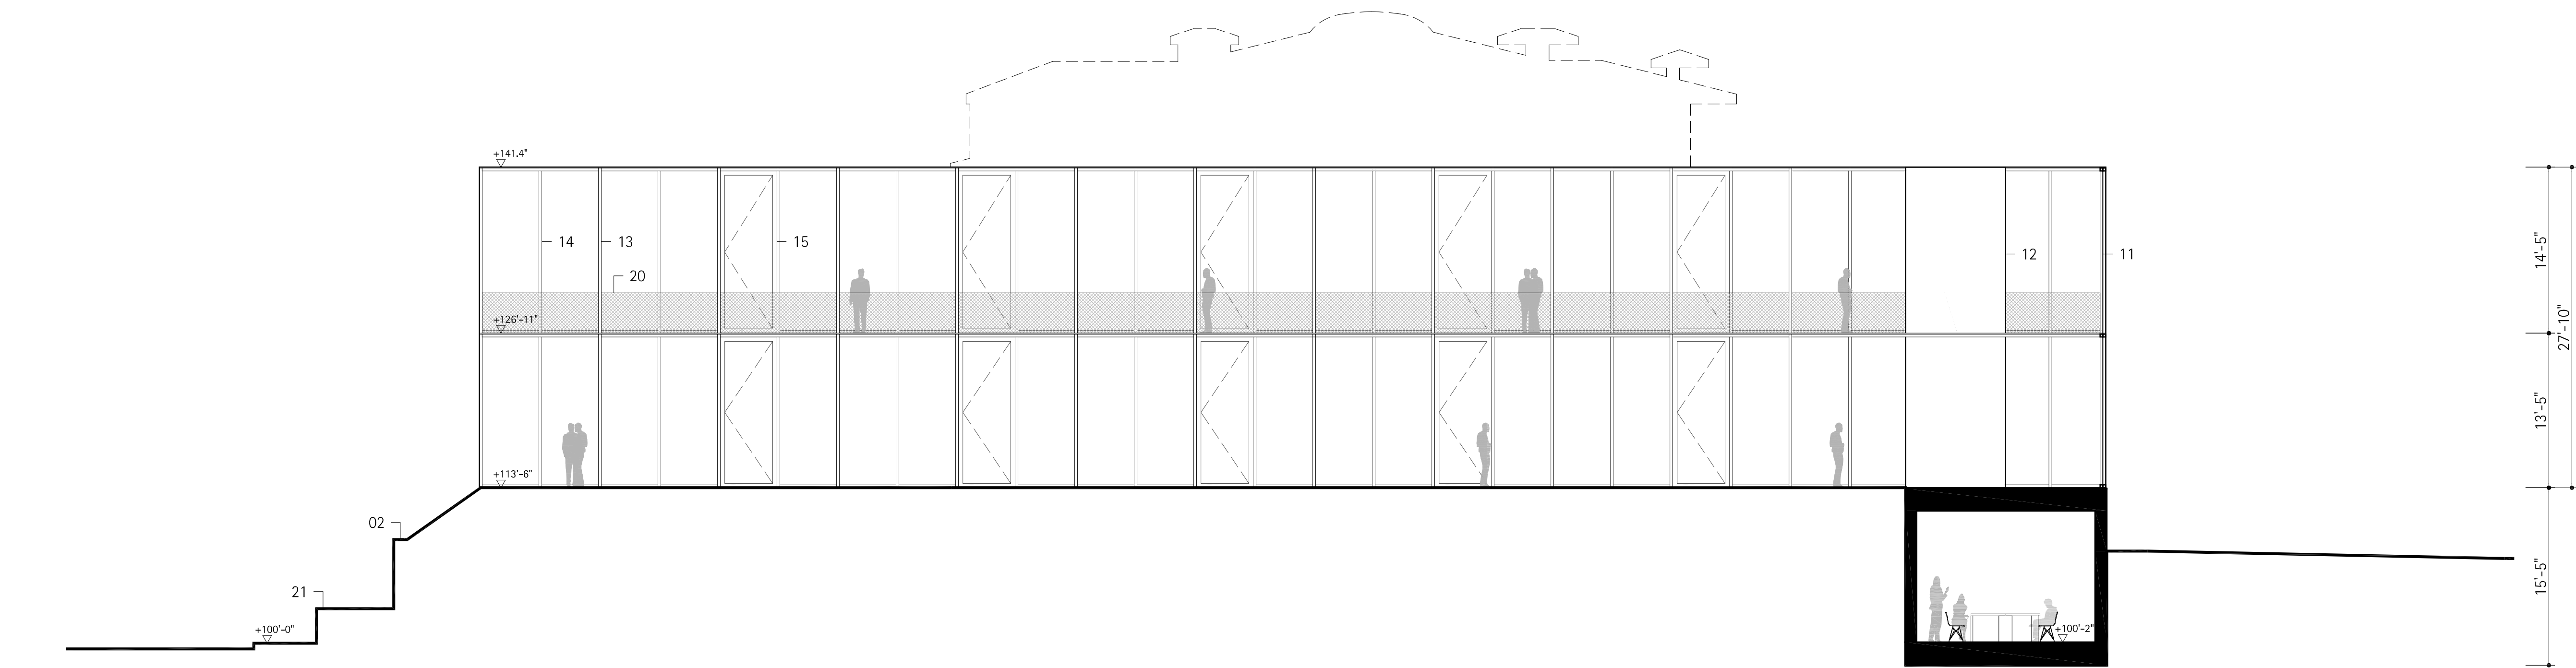

| No | Issue | Date |
|----|-----------------------|---------------|
| 01 | 1st Submission To COA | 01 July 2016 |
| 02 | 2nd Submission To COA | 02 Sept. 2016 |

| Legend Notes | | See Sheet A003 for Master Notes |
|--------------|---|---------------------------------|
| 01 | New Concrete Foundation Wall | |
| 02 | Existing Historic Site Wall to be Refurbished. | |
| 03 | Existing Stairs to be Replaced with Code Compliant Stair with Solid Granite Block | |
| 04 | Entrance to New Addition at Nueces Street | |
| 05 | Historic Trees to Remain | |
| 06 | New Trees | |
| 07 | Historic Structure, See "H" Drawings for more Info. | |
| 08 | Existing Pathway to be Removed and Replaced with Burnished Concrete | |
| 09 | New Limestone Stair with New Stainless Steel Handrail | |
| 10 | Existing Limit of Roof Eave | |
| 11 | New White Painted Metal Panel Site Wall Sub-Structure to be 2Hr Rated Wall | |
| 12 | Insulated Metal Panel on Concrete Elevator Shaft | |
| 13 | Painted Steel Structure | |
| 14 | Insulated Glass Unit Window System | |
| 15 | Insulated Glass Unit Door System | |
| 16 | Raised Floor on Exposed Steel Framing | |
| 17 | White Painted Metal Panel on Steel Stud Framing | |
| 18 | Painted, Tread and Riser, Stair | |
| 19 | Fully Adhrered PVC Roof Membrane | |
| 20 | Stainless Steel Wire Mesh Guardrail | |
| 21 | New Site Retaining Wall | |
| 22 | New Sidewalk | |
| 23 | New ADA Ramp | |
| 24 | Elevator Bulk Head | |
| 25 | ADA Platform Lift | |
| 26 | New Historic Balustrade | |

NOT FOR CONSTRUCTION

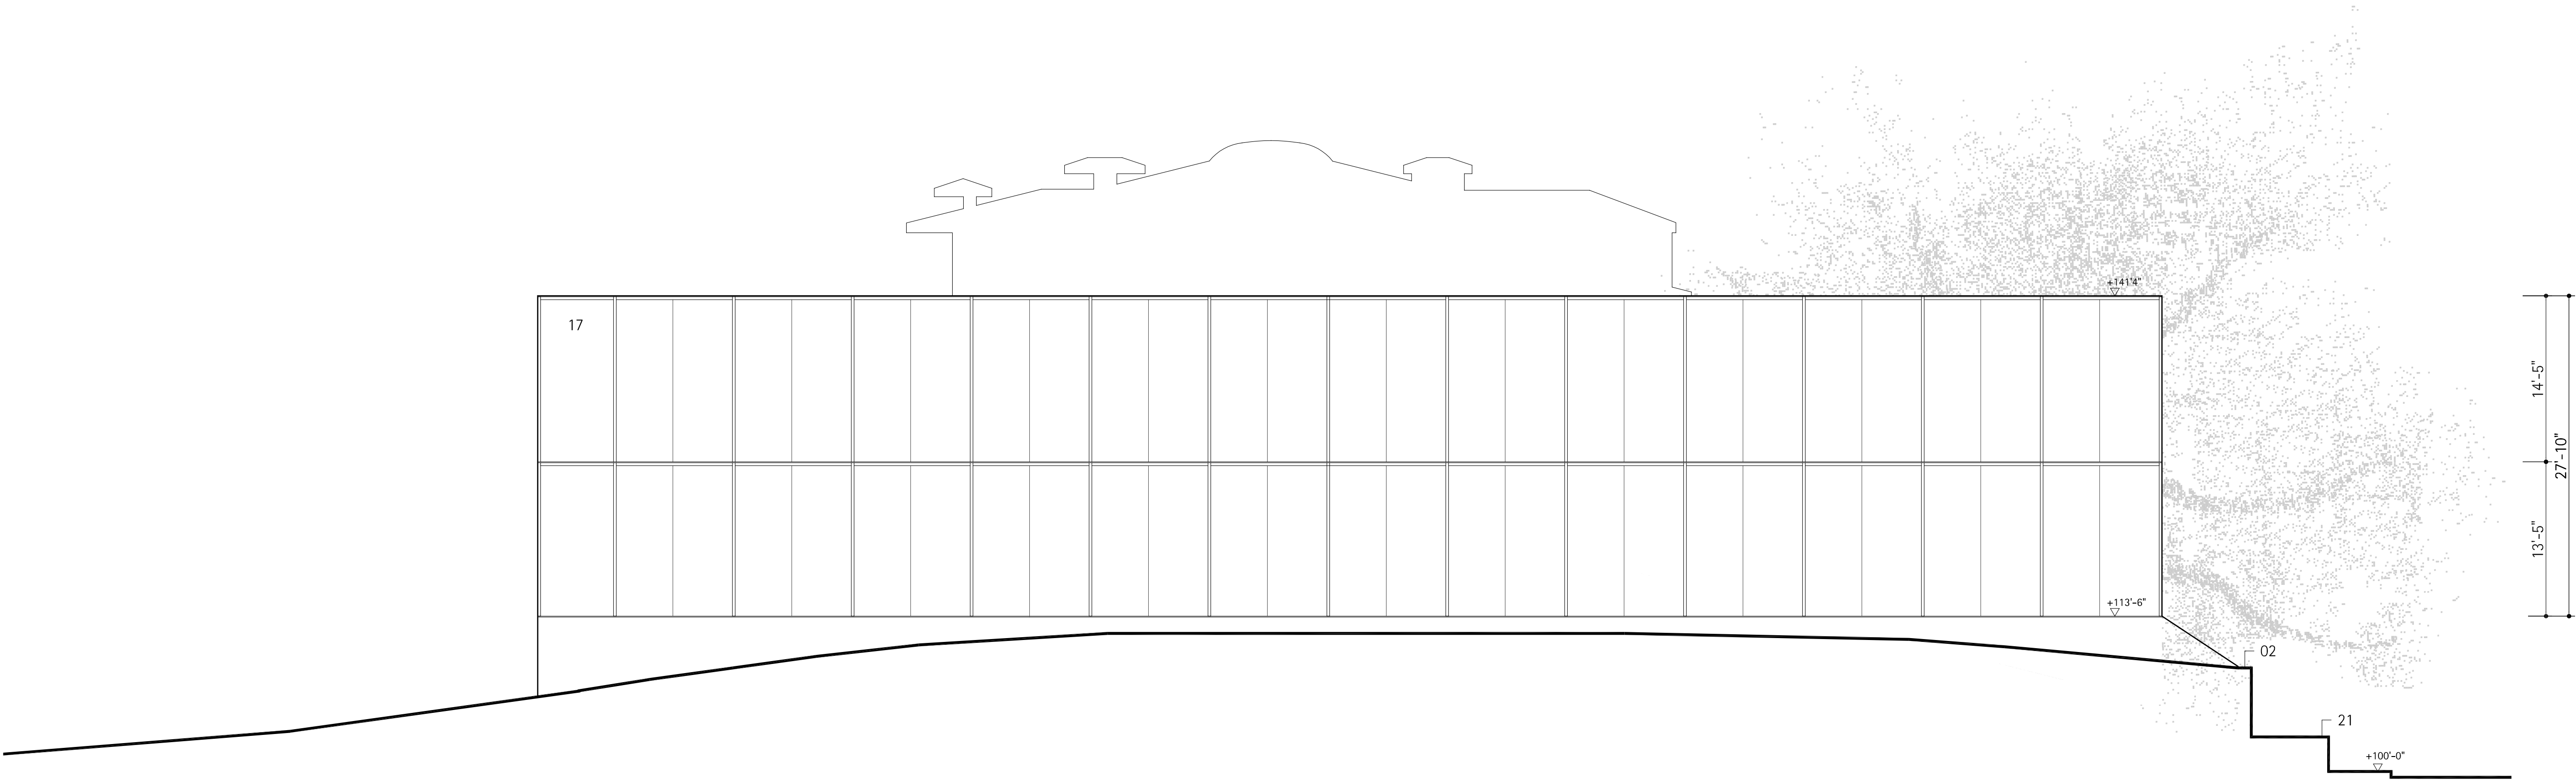


| No | Issue | Date |
|----|-----------------------|---------------|
| 01 | 1st Submission To COA | 01 July 2016 |
| 02 | 2nd Submission To COA | 02 Sept. 2016 |

Legend Notes


- See Sheet A003 for Master Notes
- 01 New Concrete Foundation Wall
 - 02 Existing Historic Site Wall to be Refurbished.
 - 03 Existing Stairs to be Replaced with Code Compliant Stair with Solid Granite Block
 - 04 Entrance to New Addition at Nueces Street
 - 05 Historic Trees to Remain
 - 06 New Trees
 - 07 Historic Structure, See "H" Drawings for more Info.
 - 08 Existing Pathway to be Removed and Replaced with Burnished Concrete
 - 09 New Limestone Stair with New Stainless Steel Handrail
 - 10 Existing Limit of Roof Eave
 - 11 New White Painted Metal Panel Site Wall Sub-Structure to be 2Hr Rated Wall
 - 12 Insulated Metal Panel on Concrete Elevator Shaft
 - 13 Painted Steel Structure
 - 14 Insulated Glass Unit Window System
 - 15 Insulated Glass Unit Door System
 - 16 Raised Floor on Exposed Steel Framing
 - 17 White Painted Metal Panel on Steel Stud Framing
 - 18 Painted, Tread and Riser, Stair
 - 19 Fully Adhrered PVC Roof Membrane
 - 20 Stainless Steel Wire Mesh Guardrail
 - 21 New Site Retaining Wall
 - 22 New Sidewalk
 - 23 New ADA Ramp
 - 24 Elevator Bulk Head
 - 25 ADA Platform Lift
 - 26 New Historic Balustrade

NOT FOR CONSTRUCTION

| No | Issue | Date |
|----|-----------------------|---------------|
| 01 | 1st Submission To COA | 01 July 2016 |
| 02 | 2nd Submission To COA | 02 Sept. 2016 |

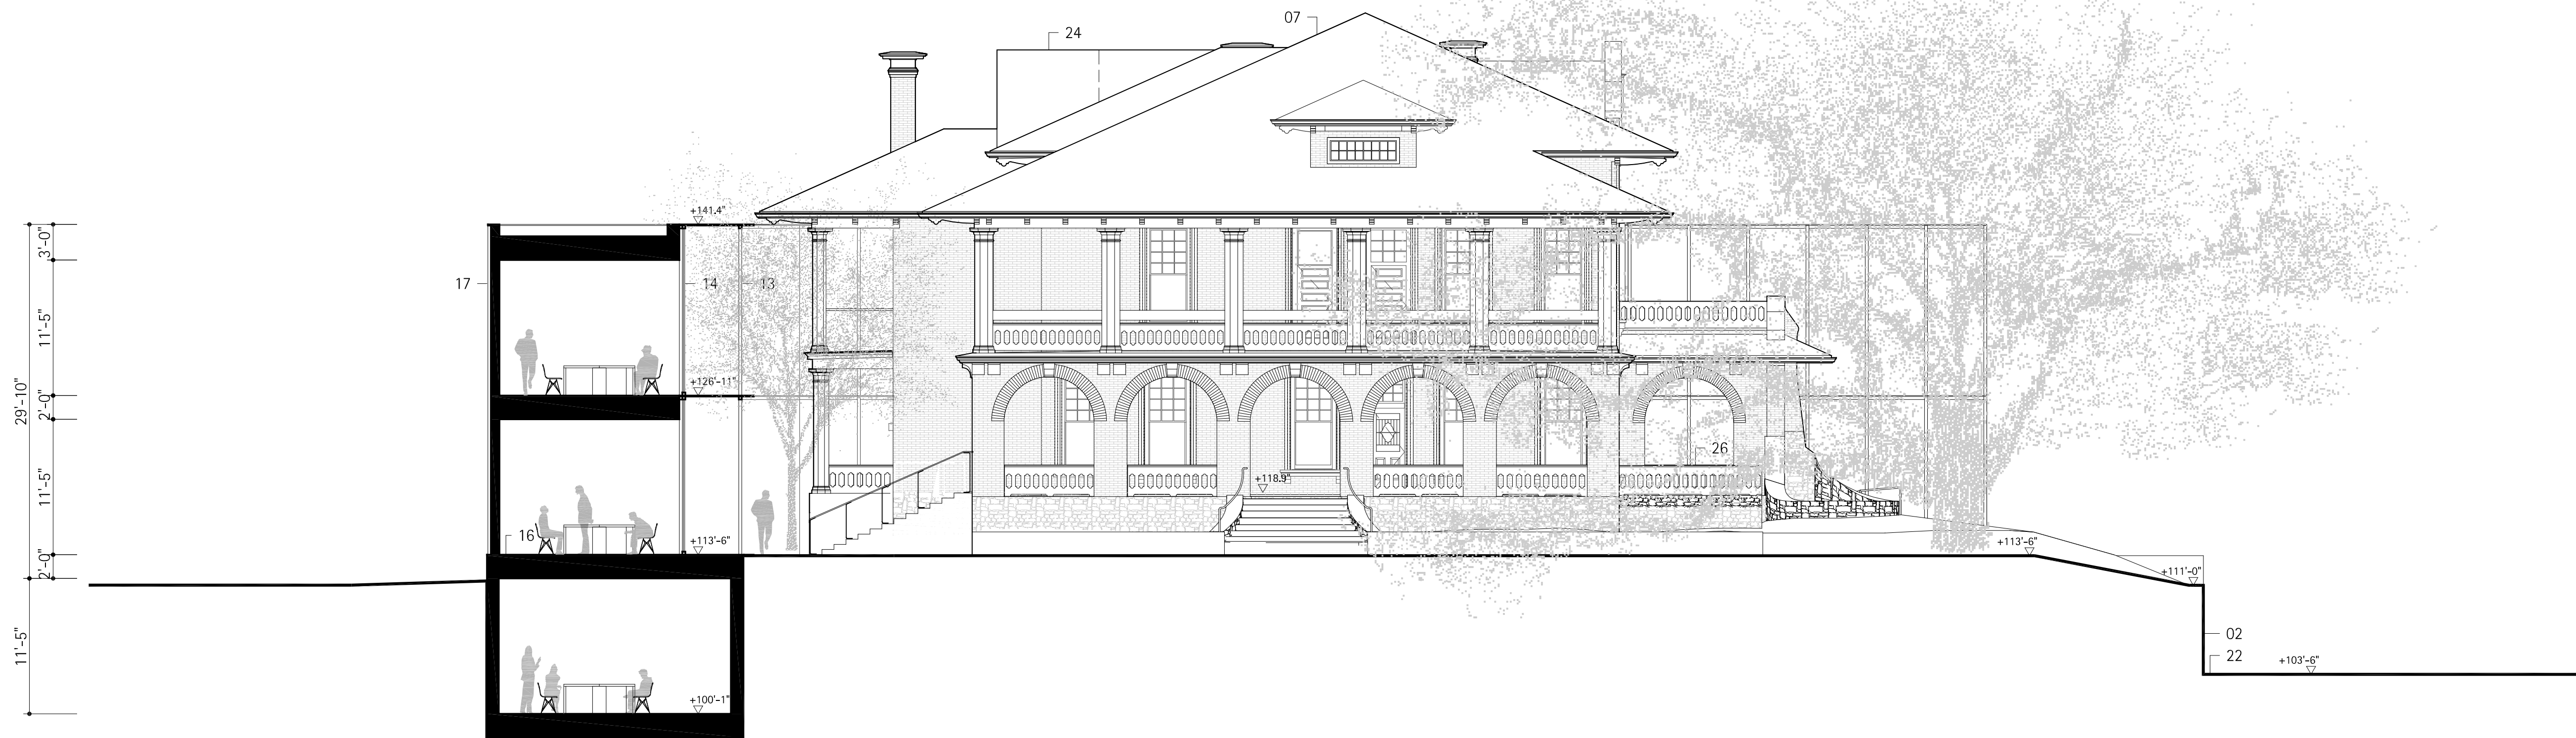

- ## Legend Notes
- See Sheet A003 for Master Notes
- | | |
|----|--|
| 01 | New Concrete Foundation Wall |
| 02 | Existing Historic Site Wall to be Refurbished. |
| 03 | Existing Stairs to be Replaced with Code Compliant Stair with Solid Granite Block |
| 04 | Entrance to New Addition at Nueces Street |
| 05 | Historic Trees to Remain |
| 06 | New Trees |
| 07 | Historic Structure, See "H" Drawings for more Info. |
| 08 | Existing Pathway to be Removed and Replaced with Burnished Concrete |
| 09 | New Limestone Stair with New Stainless Steel Handrail |
| 10 | Existing Limit of Roof Eave |
| 11 | New White Painted Metal Panel Site Wall Sub-Structure to be 2Hr Rated Wall |
| 12 | Insulated Metal Panel on Concrete Elevator Shaft |
| 13 | Painted Steel Structure |
| 14 | Insulated Glass Unit Window System |
| 15 | Insulated Glass Unit Door System |
| 16 | Raised Floor on Exposed Steel Framing |
| 17 | White Painted Metal Panel on Steel Stud Framing |
| 18 | Painted, Tread and Riser, Stair |
| 19 | Fully Adhered PVC Roof Membrane |
| 20 | Stainless Steel Wire Mesh Guardrail |
| 21 | New Site Retaining Wall |
| 22 | New Sidewalk |
| 23 | New ADA Ramp |
| 24 | Elevator Bulk Head |
| 25 | ADA Platform Lift |
| 26 | New Historic Balustrade |

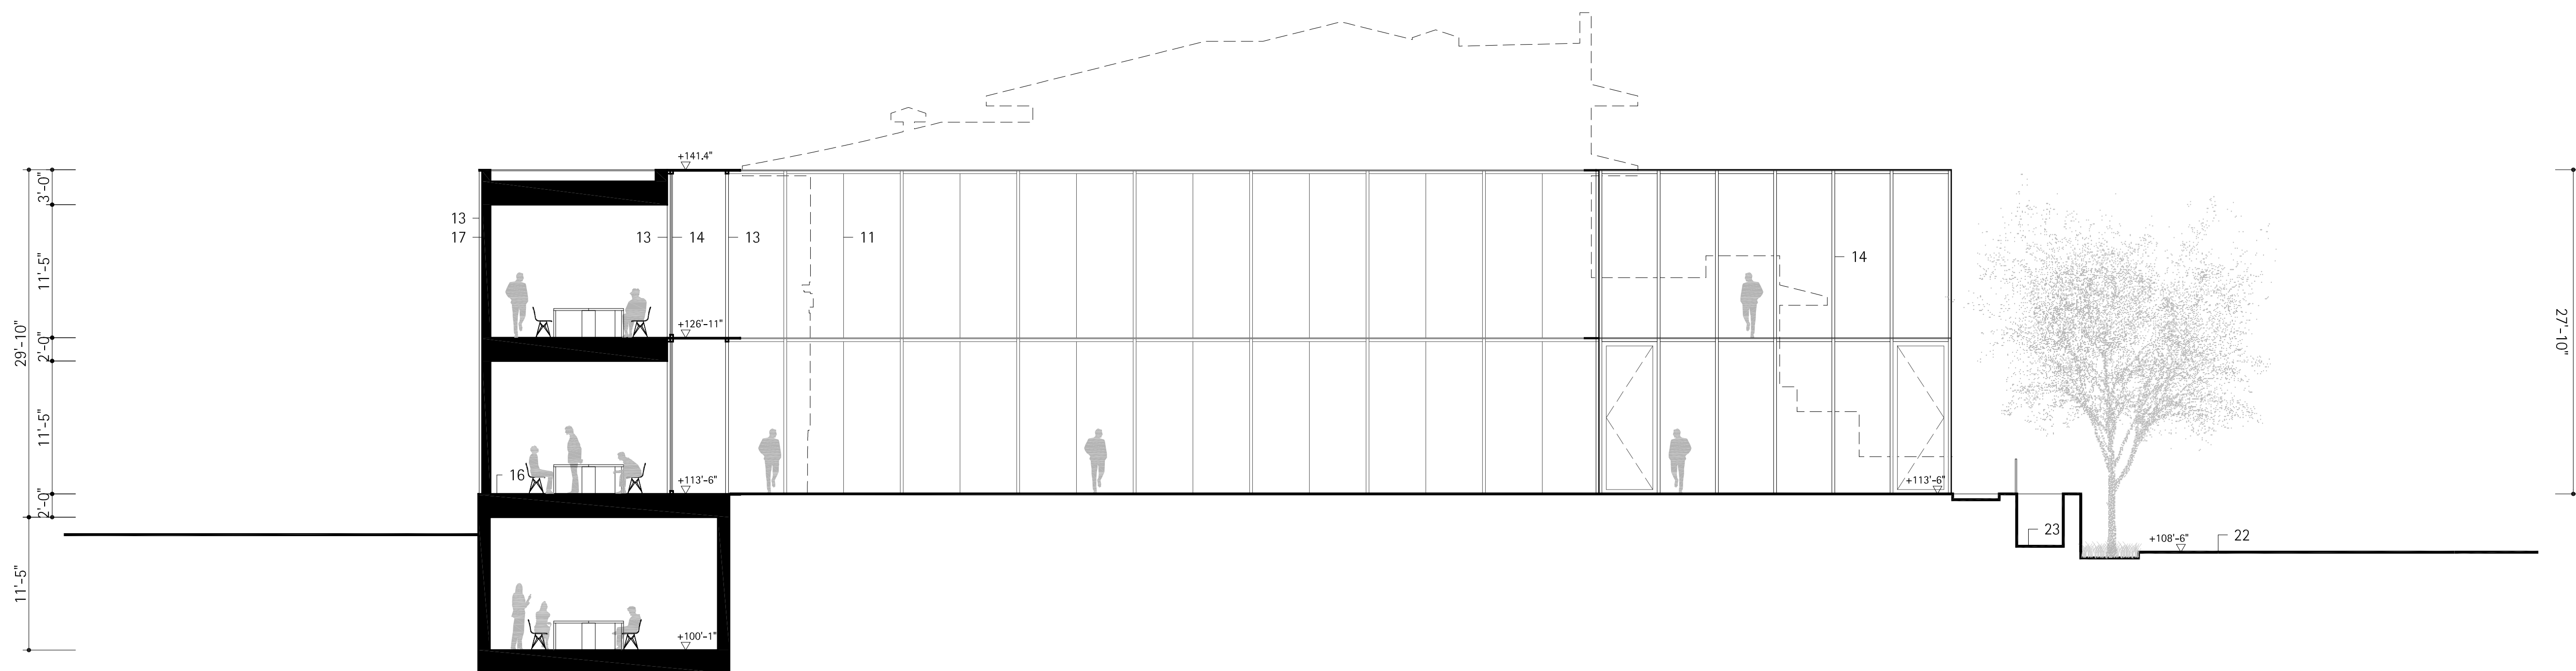

NOT FOR CONSTRUCTION